



GARDNER AVENUE

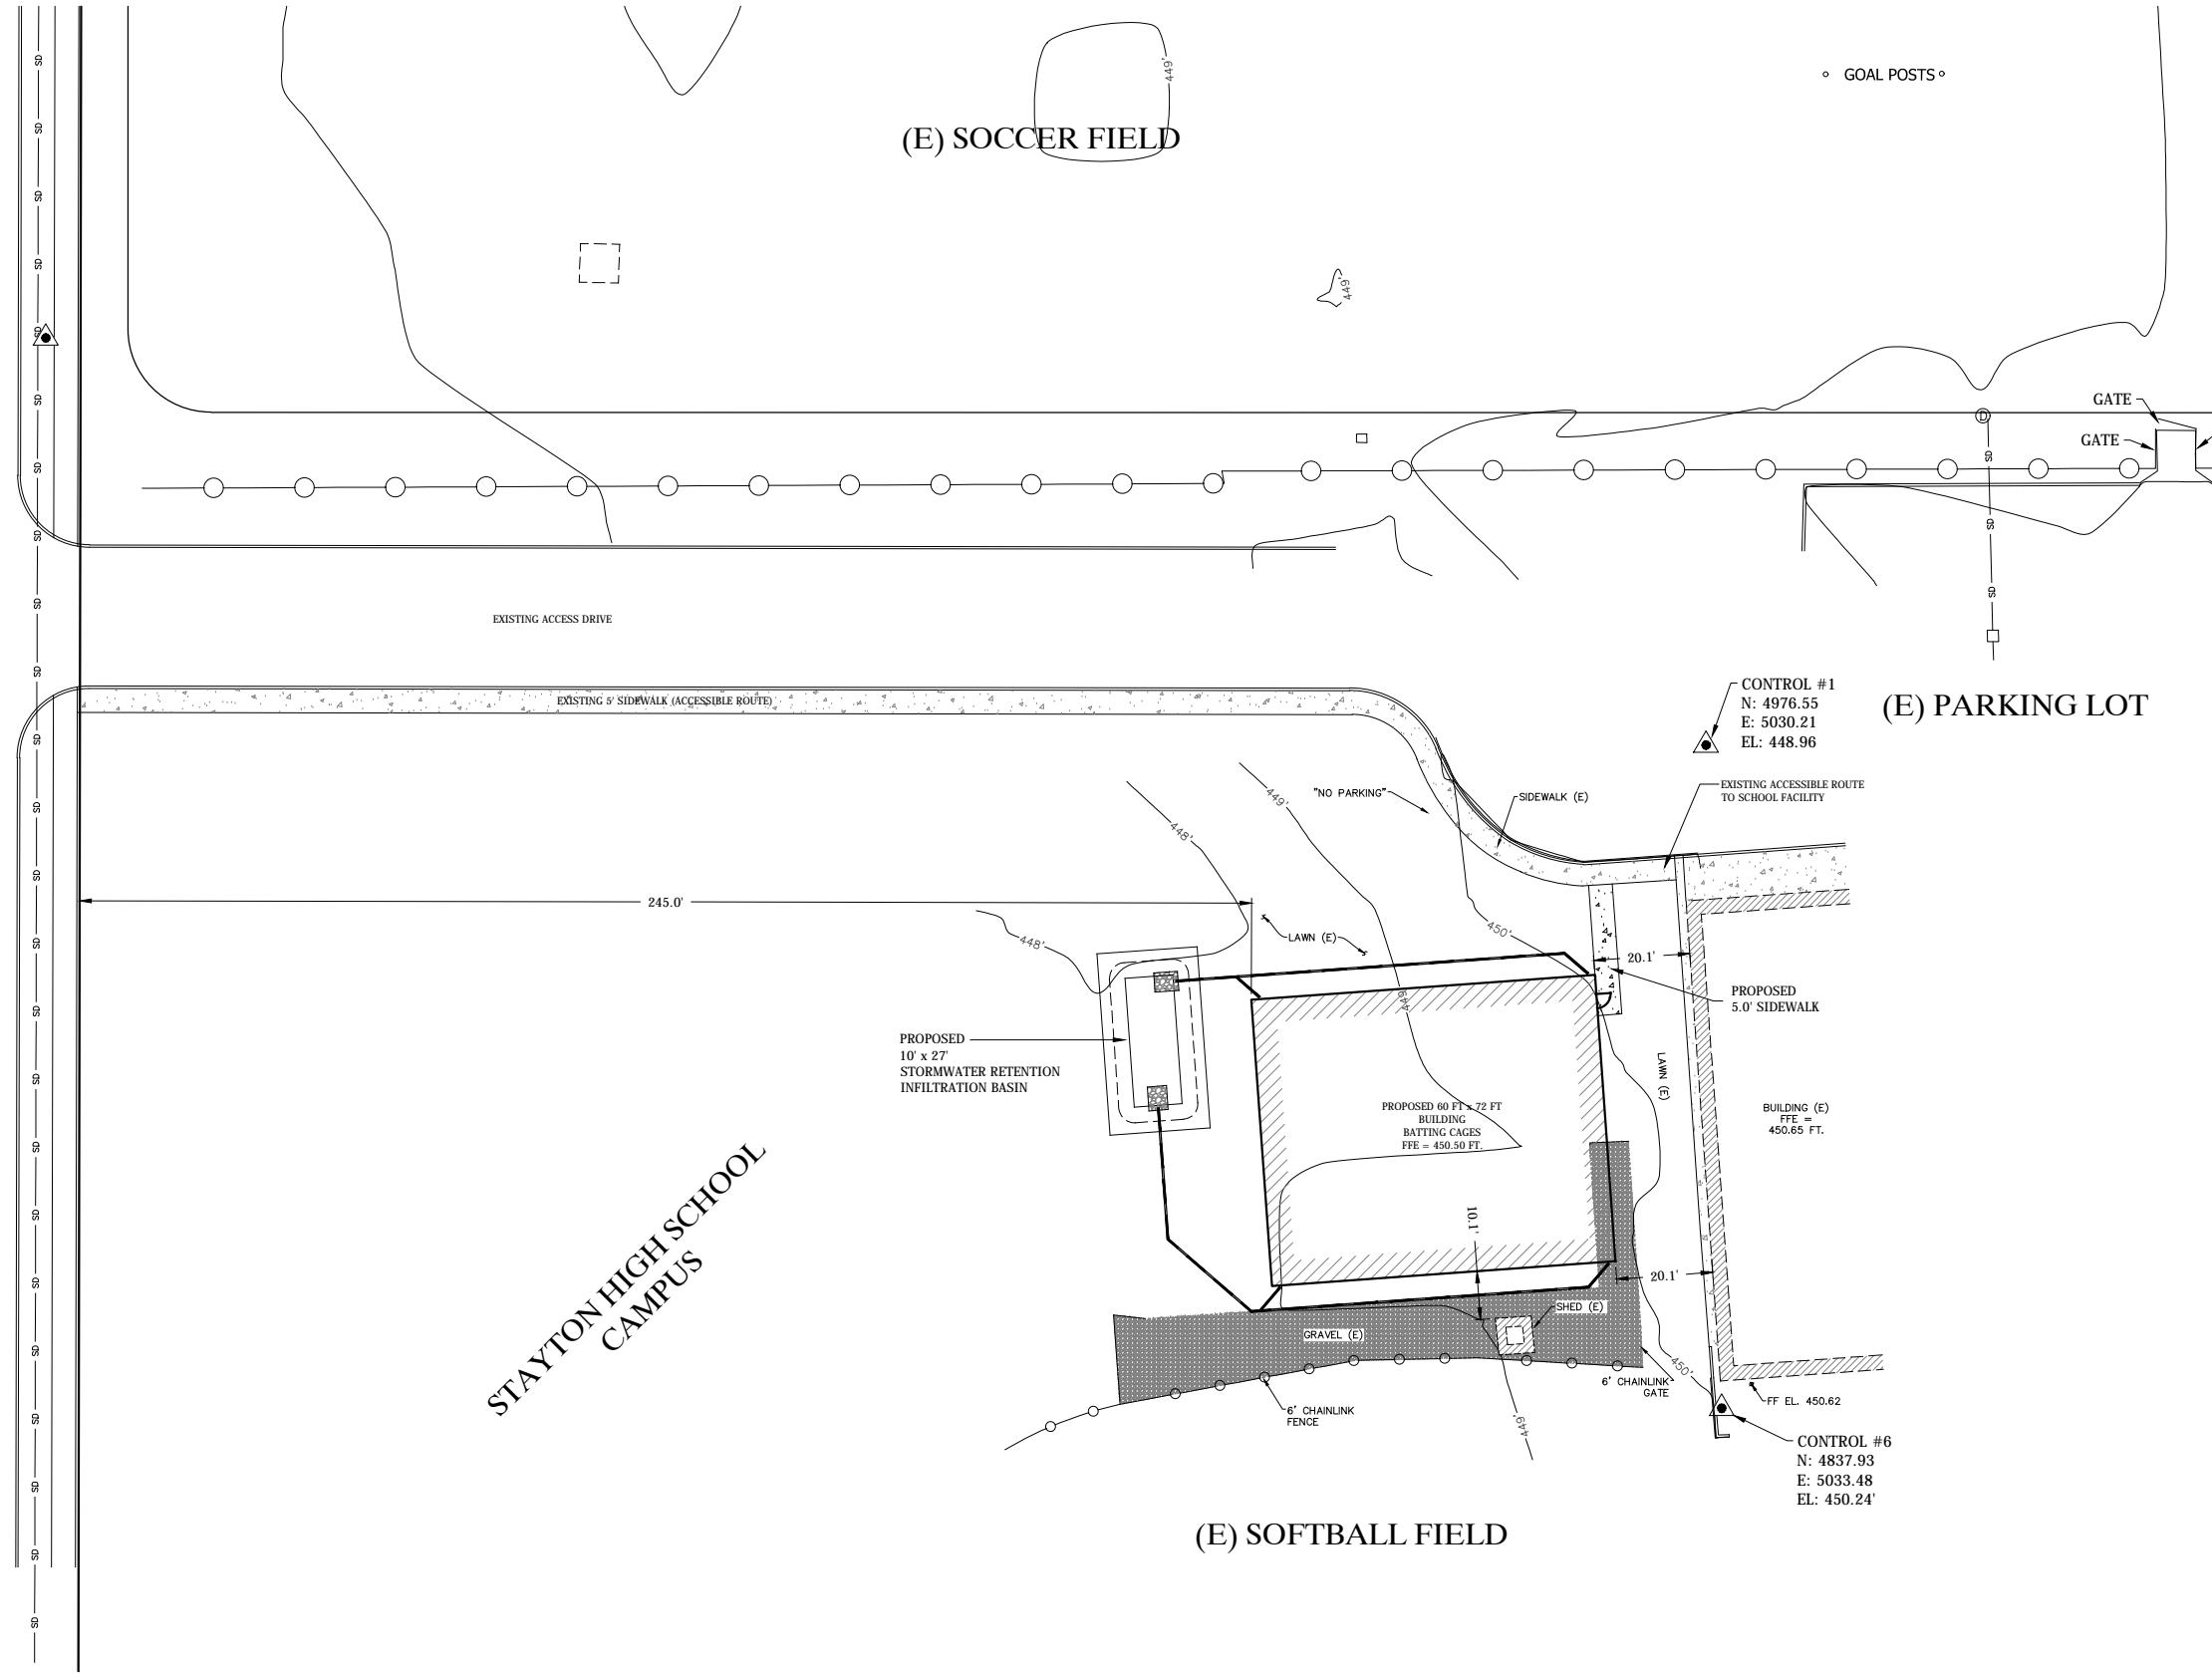

STAYTON HIGH SCHOOL  
CAMPUS

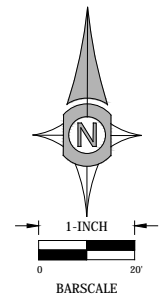


**CLIENT:**  
 MIKE MILLER  
 DIRECTOR OF FACILITIES  
 NORTH SANTIAM SCHOOL DISTRICT 29J  
 757 WEST LOCUST ST  
 STAYTON OR, 97383  
 (503) 769-3092

**UDELL ENGINEERING AND LAND SURVEYING, LLC**  
 63 EAST ASH ST.  
 LEBANON, OREGON 97355  
 (541) 451-5125 PH.  
 (541) 451-1366 FAX

**SITE PLAN**  
 STAYTON HIGH SCHOOL  
 SOFTBALL BATTING CAGES  
 LOCUST ST  
 STAYTON OR, 97383

DATE: SEPTEMBER 2018  
 PROJECT: 18-215 NSSD SOFTBALL CAGES  
 DRAWN BY: MIM  
 CHECKED BY: BSV

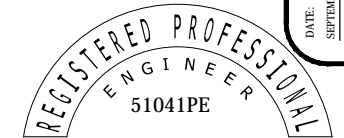

RENEWAL JUNE 30, 2020

PLAN REVISIONS	DATE

Sheet **C1**  
 SCALE: SEE BARSCALE

PROJECT VERTICAL DATUM -- NAVD 88