
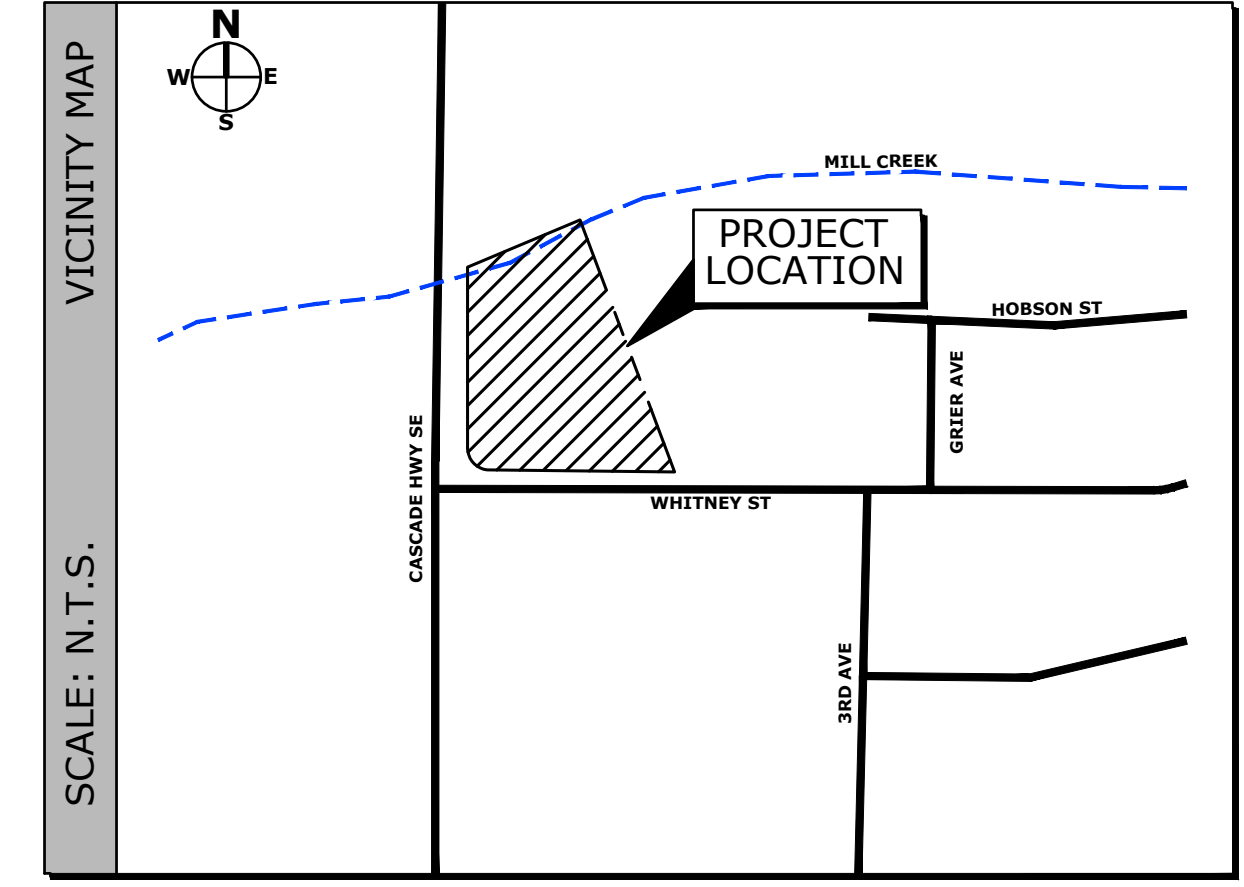


**SITE PLAN**

SCALE: 1" = 20'-0"

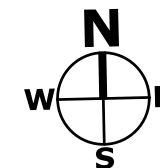

<p><b>OWNER:</b> 6S DEVELOPMENT LLC 18333 Preston Rd, Suite 500 Dallas, Texas 75252 (817) 505-8117 Attn: Sam Moore</p>	<p><b>ENGINEER:</b> TECTONICS DESIGN GROUP 730 Sandhill Road, Suite 250 Reno, Nevada 89521 (775) 624-7134 Attn: Jon Browning</p>
<p><b>SURVEYOR:</b> US GEOMATICS P.O. Box 3299 Reno, Nevada 89506 (775) 786-5111 Attn: Glen Armstrong</p>	<p><b>LANDSCAPE ARCHITECT:</b> BELLE FIRMA 4245 North Central Expy, Suite 500 Dallas, Texas 75205 (214) 865-7192 Attn: Kori Haug</p>

COPYRIGHT: All drawings herein are the property of Tectonics Design Group and may not be reproduced or used in any capacity without the written authorization of Tectonics Design Group.

DRAWN: G.A.S.  
DESIGNED: J.P.B. / D.J.M.  
CHECKED/STAMPED:

STAMP:

**TECTONICS DESIGN GROUP**  
730 Sandhill Rd., #250, Reno, Nevada 89521  
tel 775-624-9888  
fax 775-624-9986  
www.tectonicsdesigngroup.com

**Dollar General**  
101 Whitney Street, Stayton, OR

**6S Development**  
18333 Preston Road, Suite 500  
Dallas, Texas, 75252

PROJECT/CLIENT: # 23155

DATE: 01/30/24  
05/13/24

SUBMITTAL RECORD:  
SUBMITTAL RECORD:

CITY APPROVAL:

SHEET TITLE: SITE PLAN

SHEET: C2.1