


**GENERAL NOTES:**

LEVEL 2, 1/2" ACP. 2 INCH DEPTH, PER APWA/ODOT SPECIFICATION 00745.


VALVE CANS, CLEAN-OUTS AND MANHOLE LIDS ARE TO BE ADJUSTED WITH STEEL RISER RINGS TO GRADE.

TAPER GRIND TO MATCH EXISTING ASPHALT GRADES. SEE STANDARD DRAWING #320.

TAPER GRIND AT CURB, 6.0' WIDTH, 2 INCH TO 0 INCH DEPTH AT CURB. SEE DETAIL THIS SHEET.

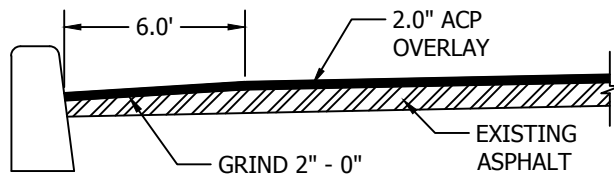

**GRIND LIMITS AT CURB**

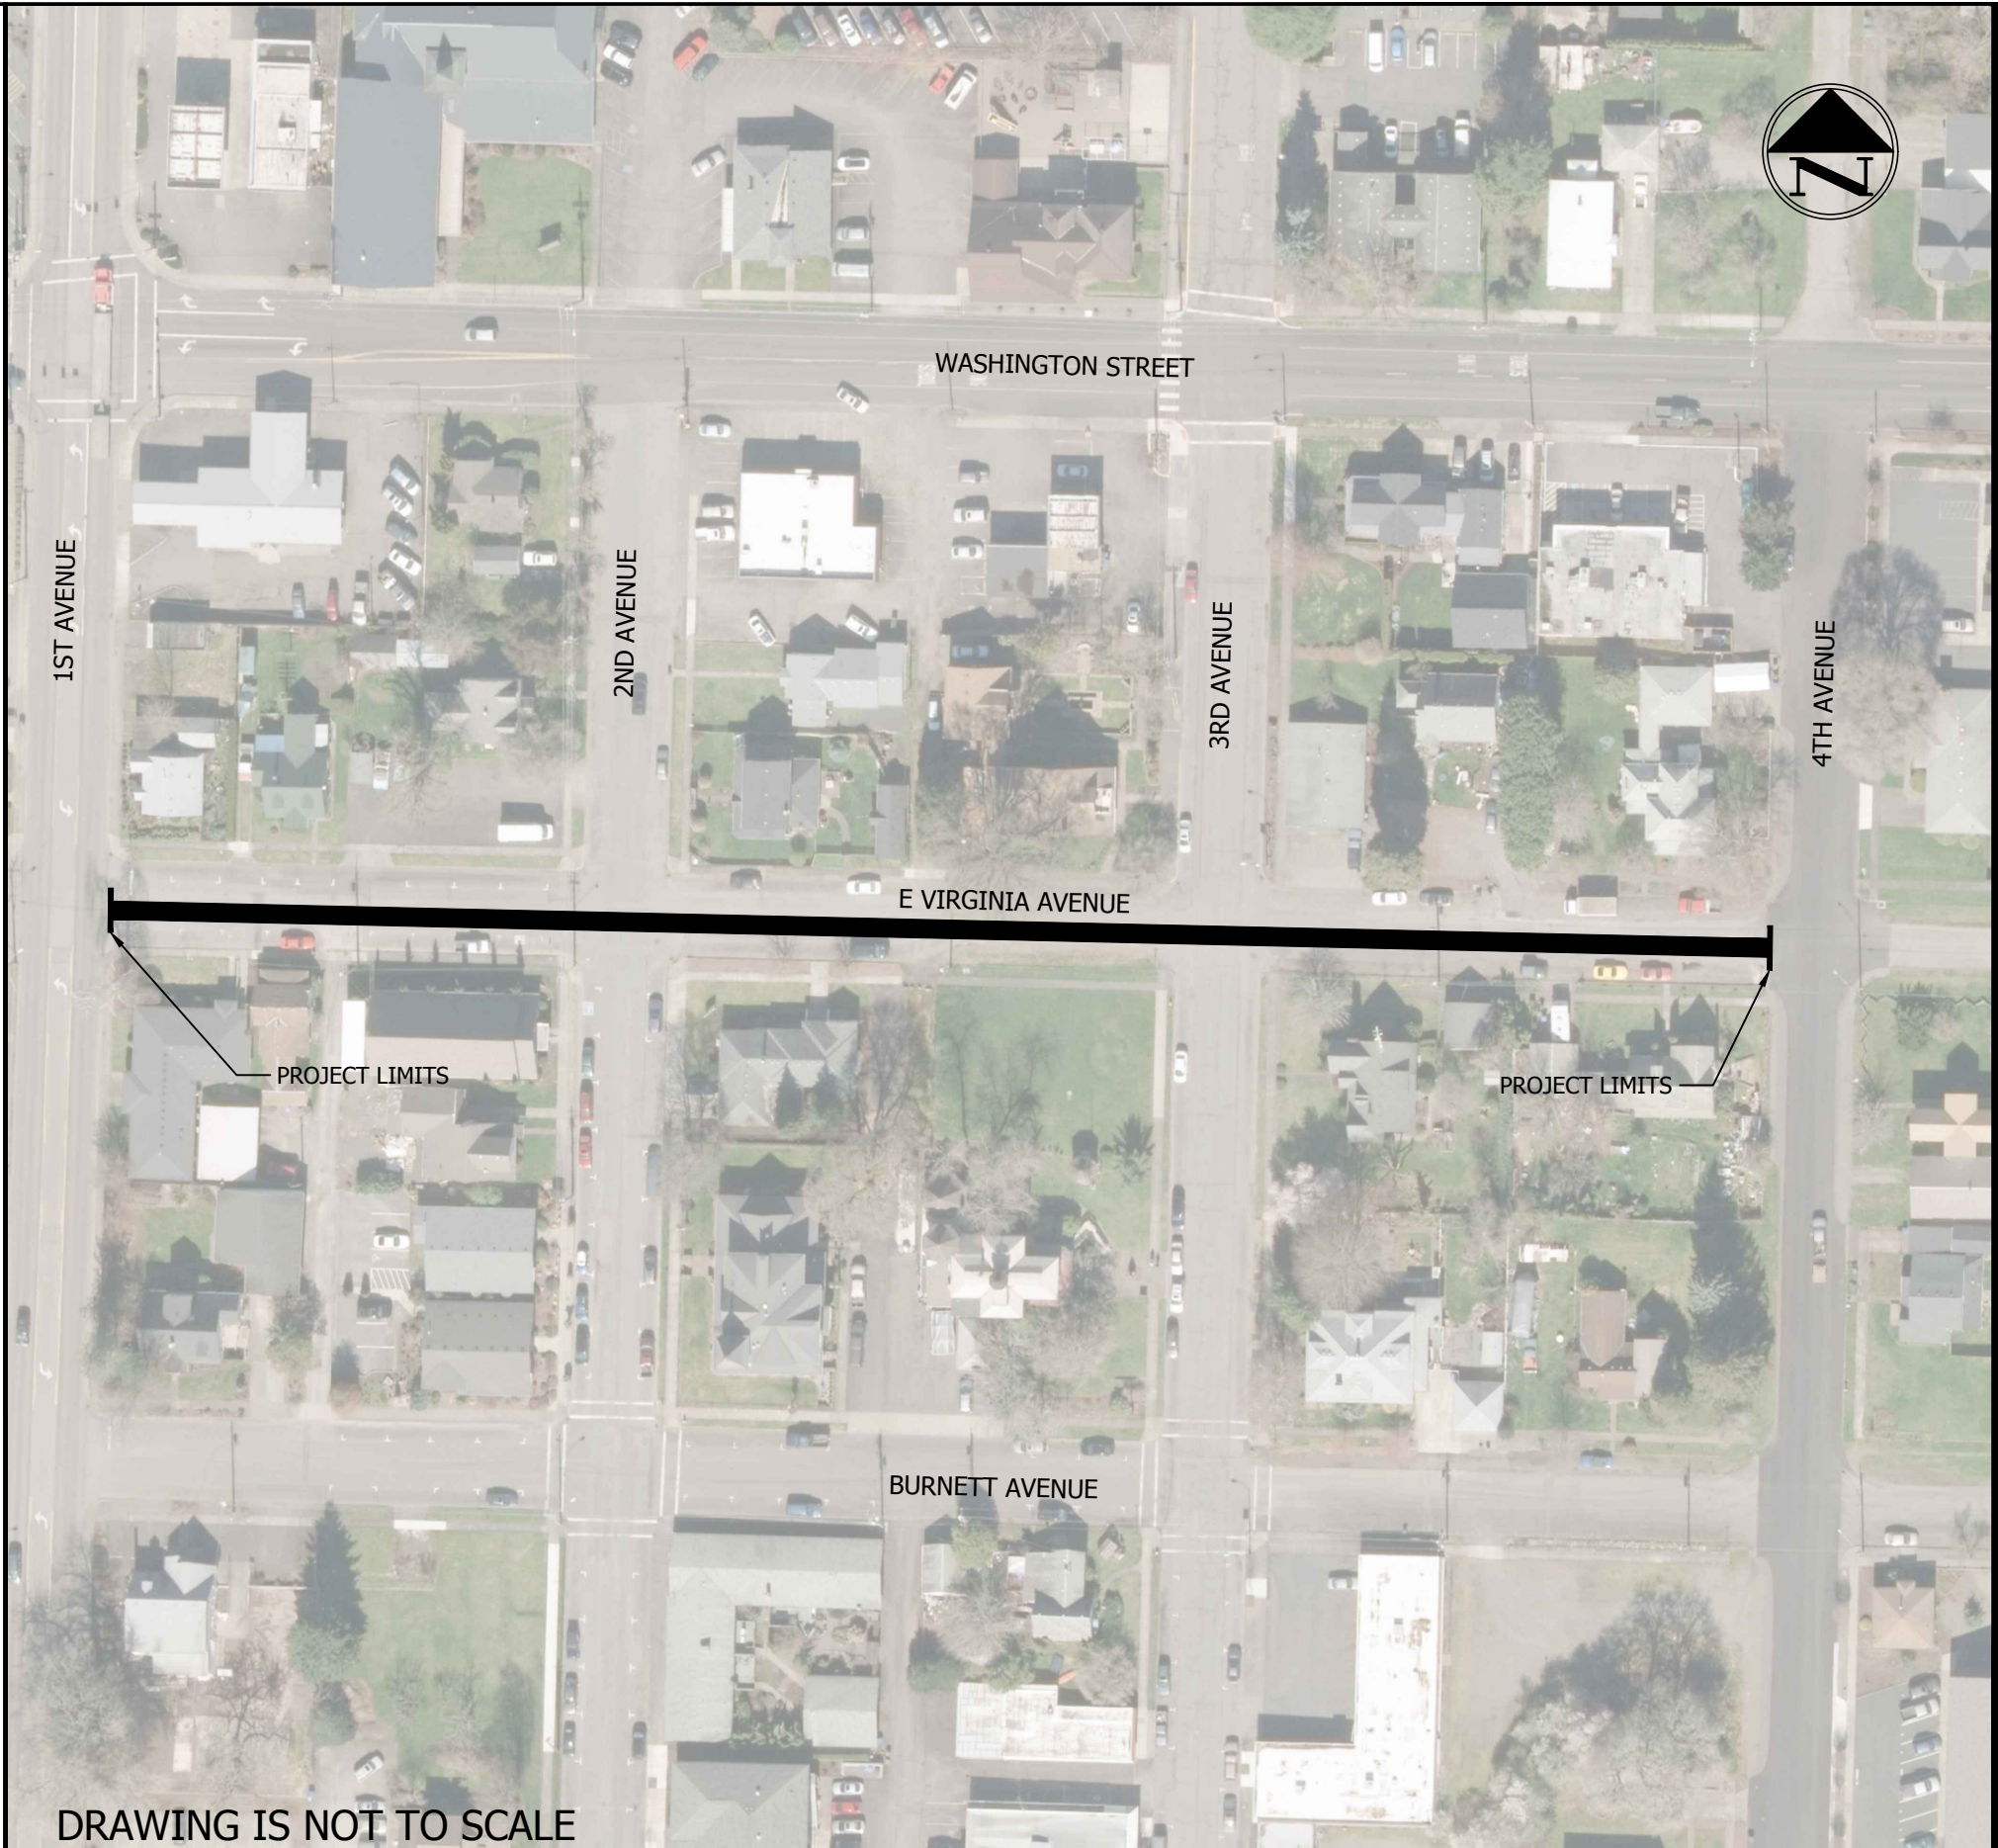

**DRAWING IS NOT TO SCALE**



**CITY OF STAYTON**  
**PUBLIC WORKS**  
 362 N THIRD AVE  
 STAYTON, OR 97383  
 (503) 769-2919

**2018 E VIRGINIA AVE REHABILITATION**  
 1st Ave. to 4th Ave.

MARCH 2018

DATE	DESCRIPTION	BY

DATE MARCH 2018  
 DRAWN M. SCHMIDT  
 DESIGNED M. SCHMIDT  
 CHECKED L. LUDWICK  
 PROJECT # 03-2018

SHEET TITLE:  
**VICINITY**

SHEET NUMBER  
**C01**  
 OF 01 SHEETS